


Example B Portico

This example shows how double columns can create an impressive look to any facade.

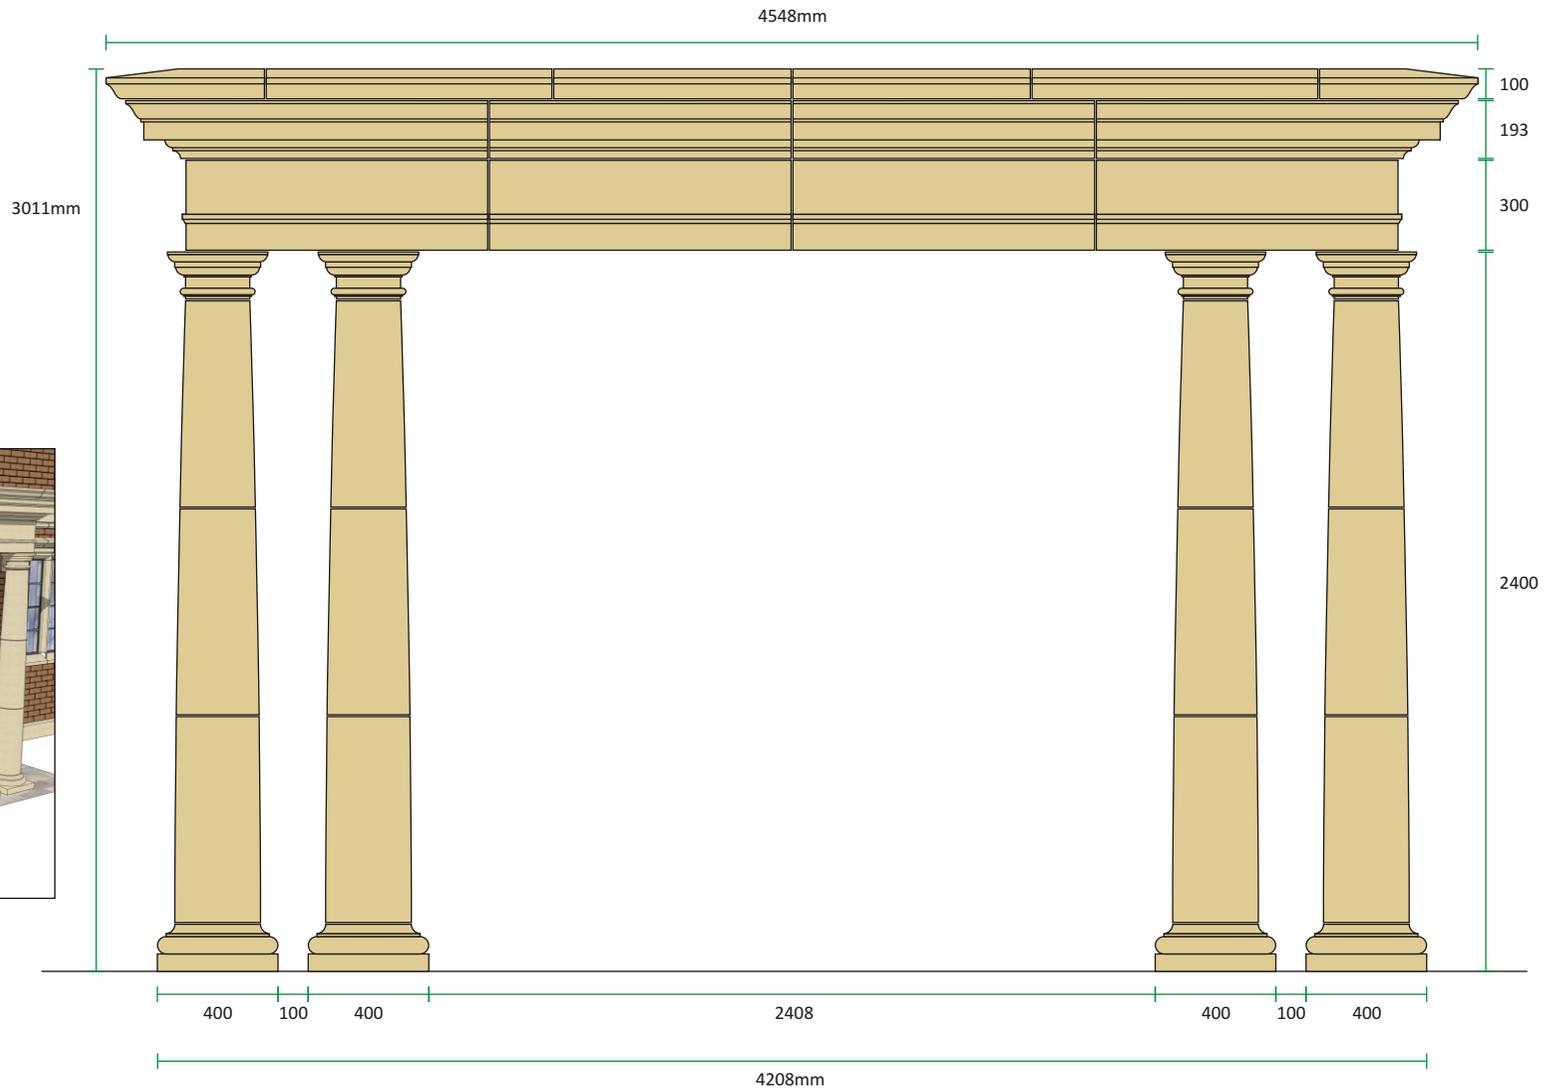

This example has a maximum projection from the building of 1531mm

The Example B Portico uses Traditional Tuscan Style CM30 Columns, A030 Decorative Architrave, our R010 Decorative Cornice, and R015 Weathered Cornice.

We recommend that the installation should be carried out by a competent builder or qualified Stone Installer.

Some sections may require cutting to suit your installation, full details and an easy to follow guide is available upon request.

All joints shown 6mm