


# Style 2 Window surround

The Style 2 window surround is a subtle blend of traditional and modern styles to suit any type of building.

Typical installation detail



The example shown includes our optional hood moulding.

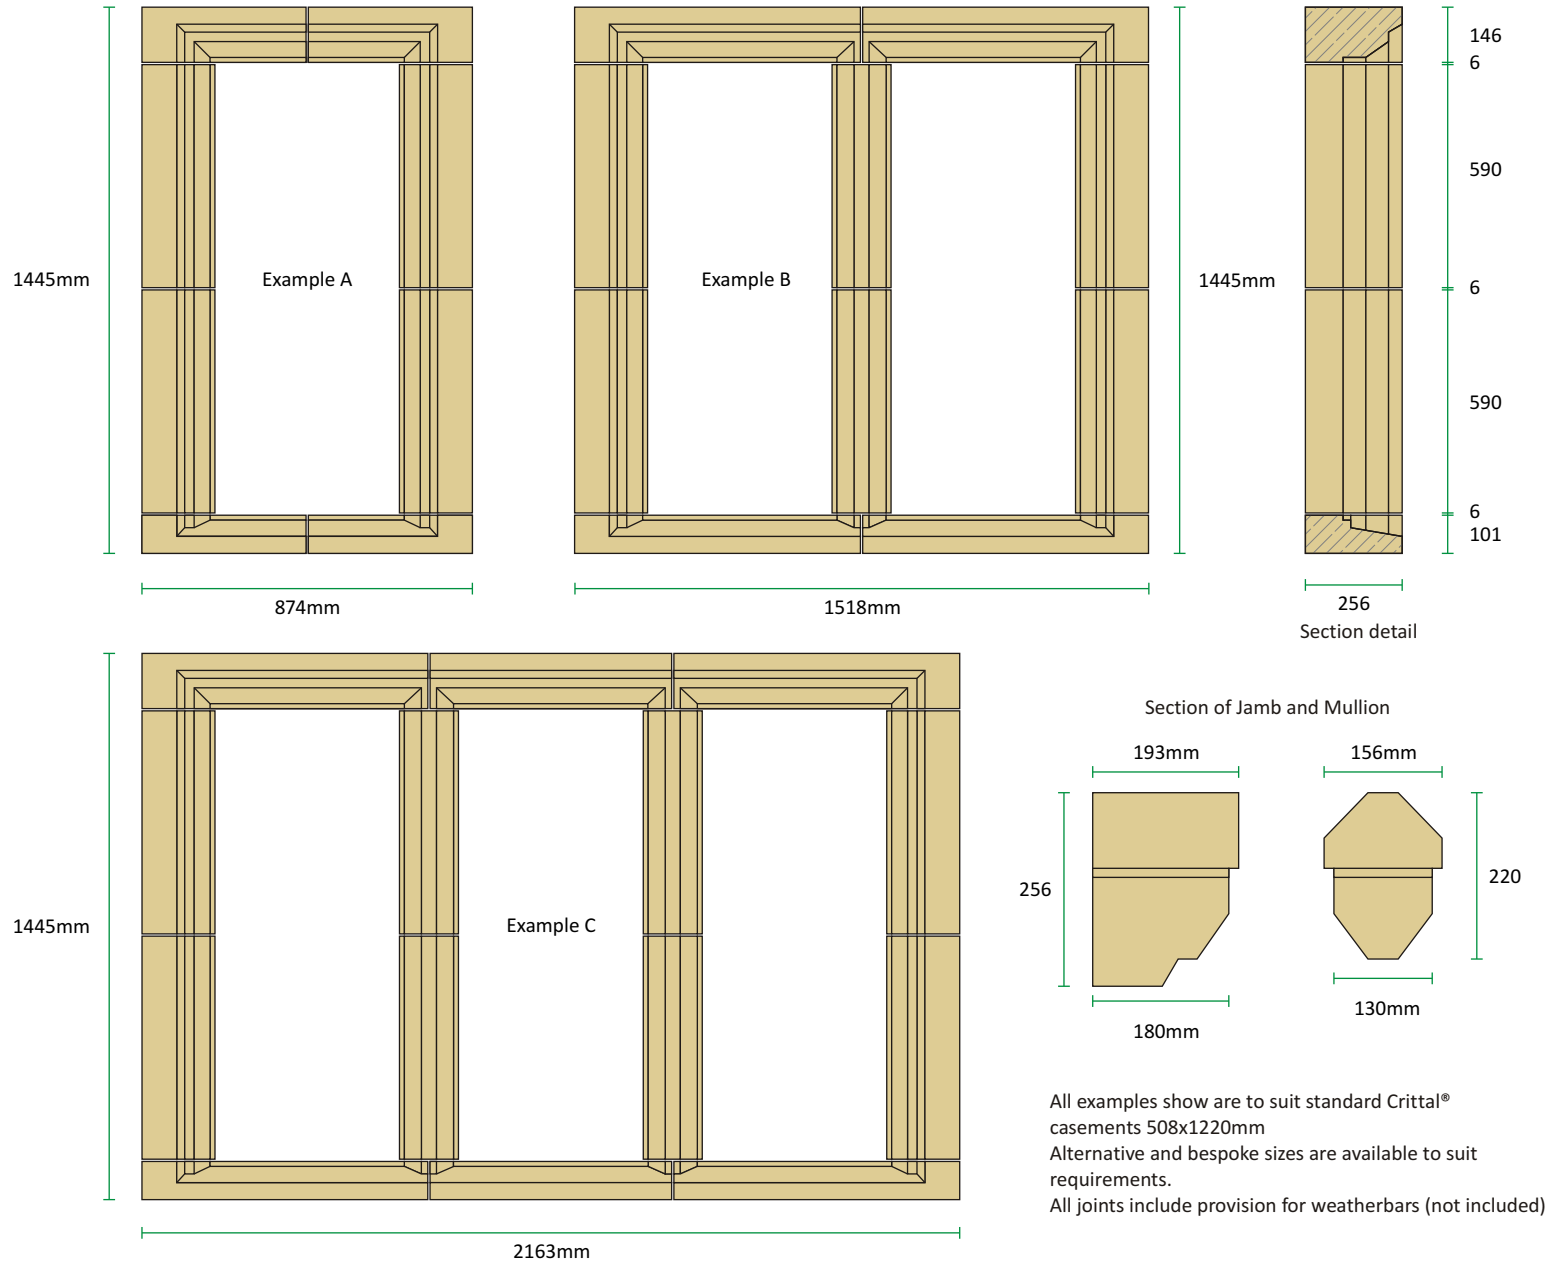

All examples shown are to suit standard Crittal® casements 508x1220mm  
 Alternative and bespoke sizes are available to suit requirements.  
 All joints include provision for weatherbars (not included)