


Keystone Head H020

Our keystone Heads are designed to fit standard brick coursing.

Plan and Elevation of our standard opening sizes

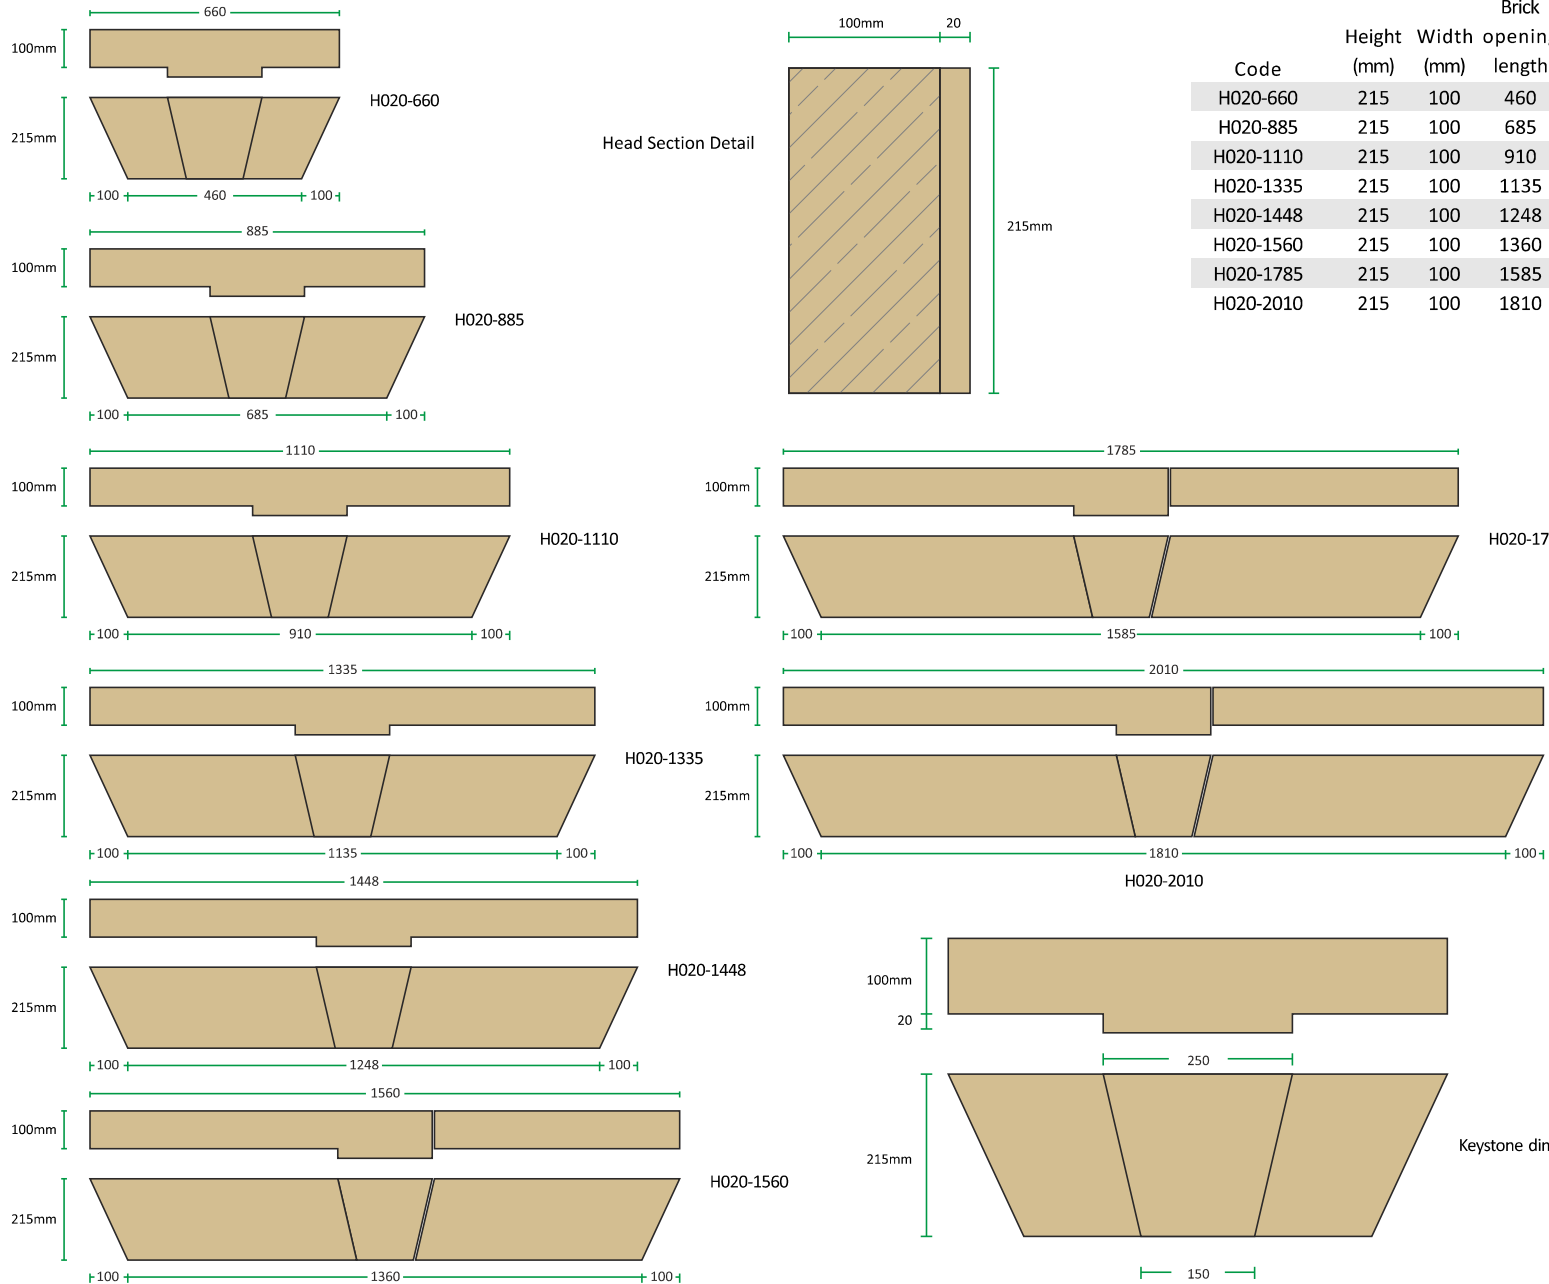

Code	Height (mm)	Width (mm)	Brick opening length (mm)	Overall length (mm)	Weight (Kg)	No. of sections
H020-660	215	100	460	660	27	1
H020-885	215	100	685	885	37	1
H020-1110	215	100	910	1110	47	1
H020-1335	215	100	1135	1335	57	1
H020-1448	215	100	1248	1448	63	1
H020-1560	215	100	1360	1560	68	2
H020-1785	215	100	1585	1785	78	2
H020-2010	215	100	1810	2010	88	2

Typical installation detail



Our Heads are non structural and should be used in conjunction with supporting lintels. They are available to fit standard openings or a bespoke opening to your request. Internal Stainless steel reinforcing and lifting lugs can be cast in to order. If you require any further information, please call 01258 472685 and ask to speak to a member of our technical department. All joints shown 6mm

Keystone dimensions